

plan details

plan view

full en-suite bathroom

floor to ceiling storage
with secret door to en-suite

full length mirror

chaise seating with
coffee table

hidden TV under
retractable artwork

new gas fire

shallow, full height
storage

elements




deep ogee plaster
coving



feature chandelier

finishes

 

ceiling colour



linen wall finish



oak to full height wardrobes

furniture



king size bed
with bespoke rattan
full with headboard



natural bedding



backless chaise


plan details

layout plan



plan details

partition plan

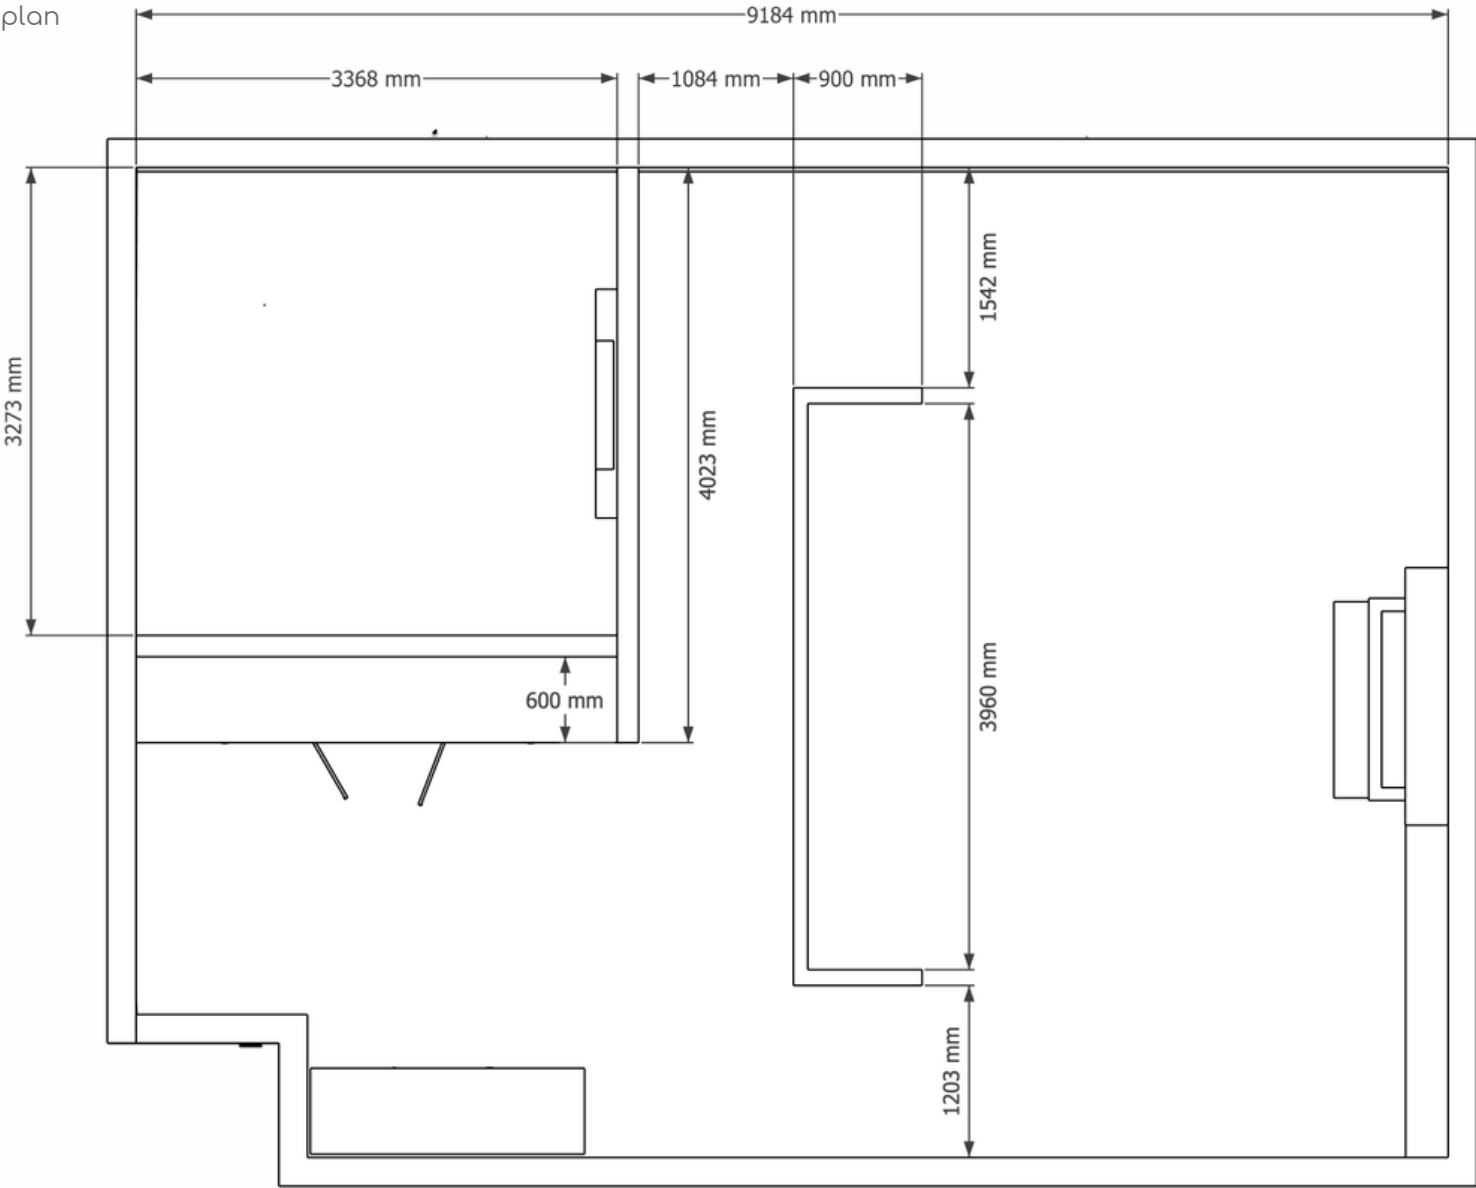

revisions:

studio speckinterior design

craftingspaces forworkandhome

client:

project: Master En-suite Bedroom

drawn: Proposed Master Bedroom Partition Layout

Proj no:	SS MEB PROP PART	02	*
scale:	NTS	studio speck ltd Fraser buildings 126 hock street, cirencester Glos GL7 1EJ	
date:	18.09.2026	6	
drawn:	gs	email: hello@studiospeck.co.uk	
sign off:			

c copyright in this drawing is vested in studiospeck ltd


responsibility is not accepted for errors made by others in scaling from this drawing.

All construction information should be taken from figured dimensions only.

Dimensions to be checked on site, any discrepancies to be reported.

plan details


electrical plan

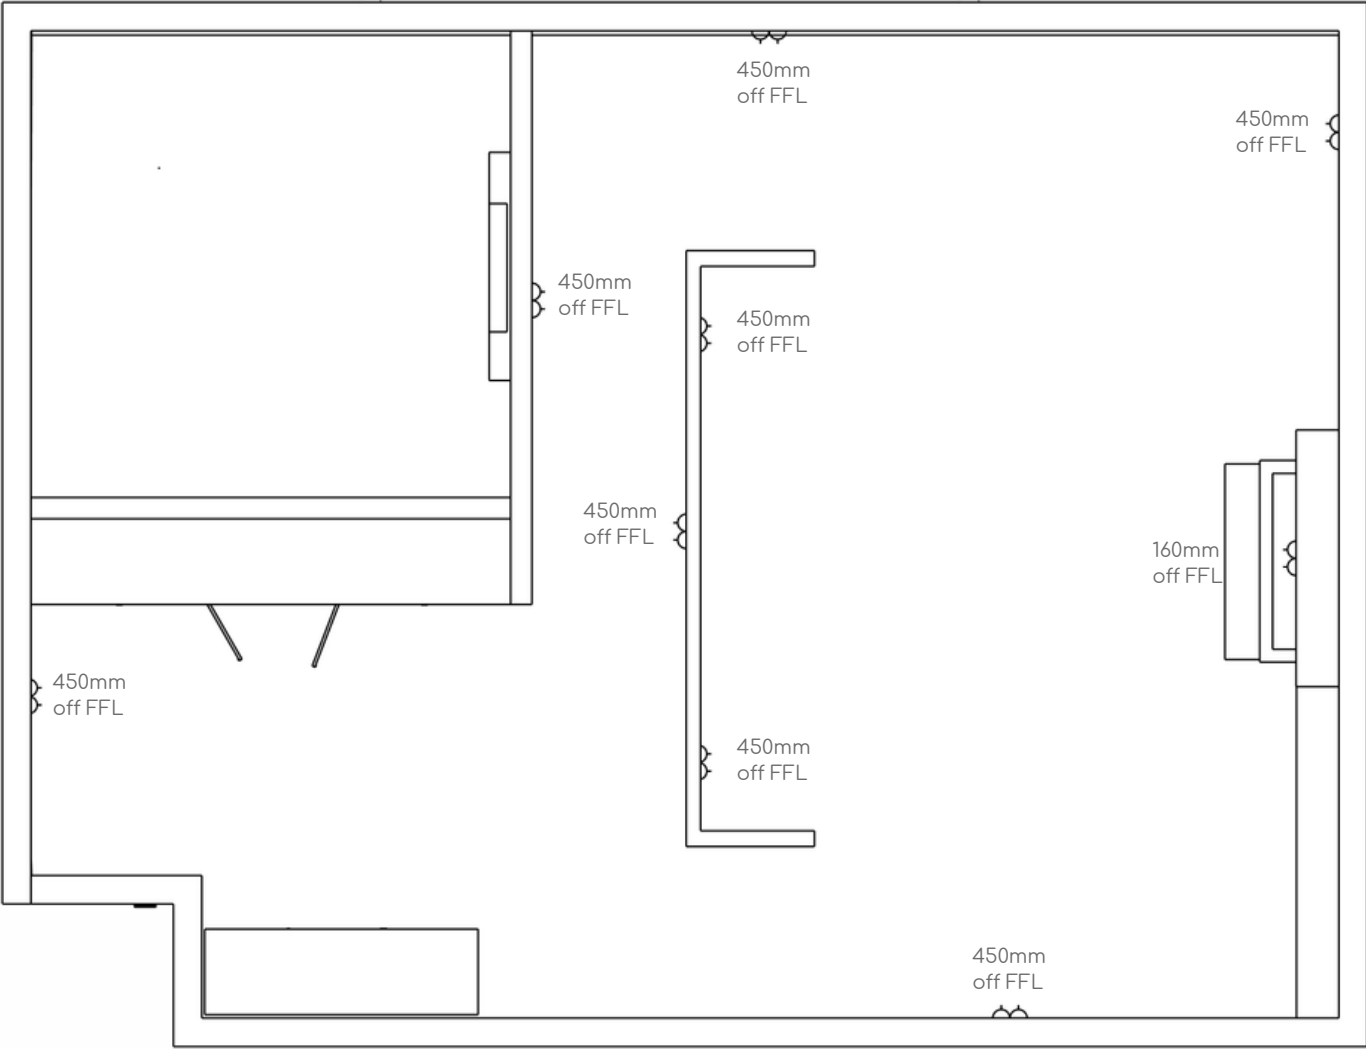

revisions:								
studio speckinterior design								
craftingspacesforworkandhome								
(sheet):								
project: Master En-suite Bedroom								
client: Proposed Master Bedroom Electrical Layout								
Proj no:	SS MEB PROP ELEC	03	*					
scale:	NTS	studio speck ltd Fraser buildings 126 York street Cardiff CF10 1EJ						
date:	18.09.2026	6						
drawn:	gs	email: hello@studiospeck.co.uk						
sign off:								
copyright in this drawing is vested in studiospeck ltd								
responsibility is not accepted for errors made by others in scaling from this drawing.								
All construction information should be taken from figured dimensions only.								
Dimensions to be checked on site, any discrepancies to be reported.								

plan details

lighting plan

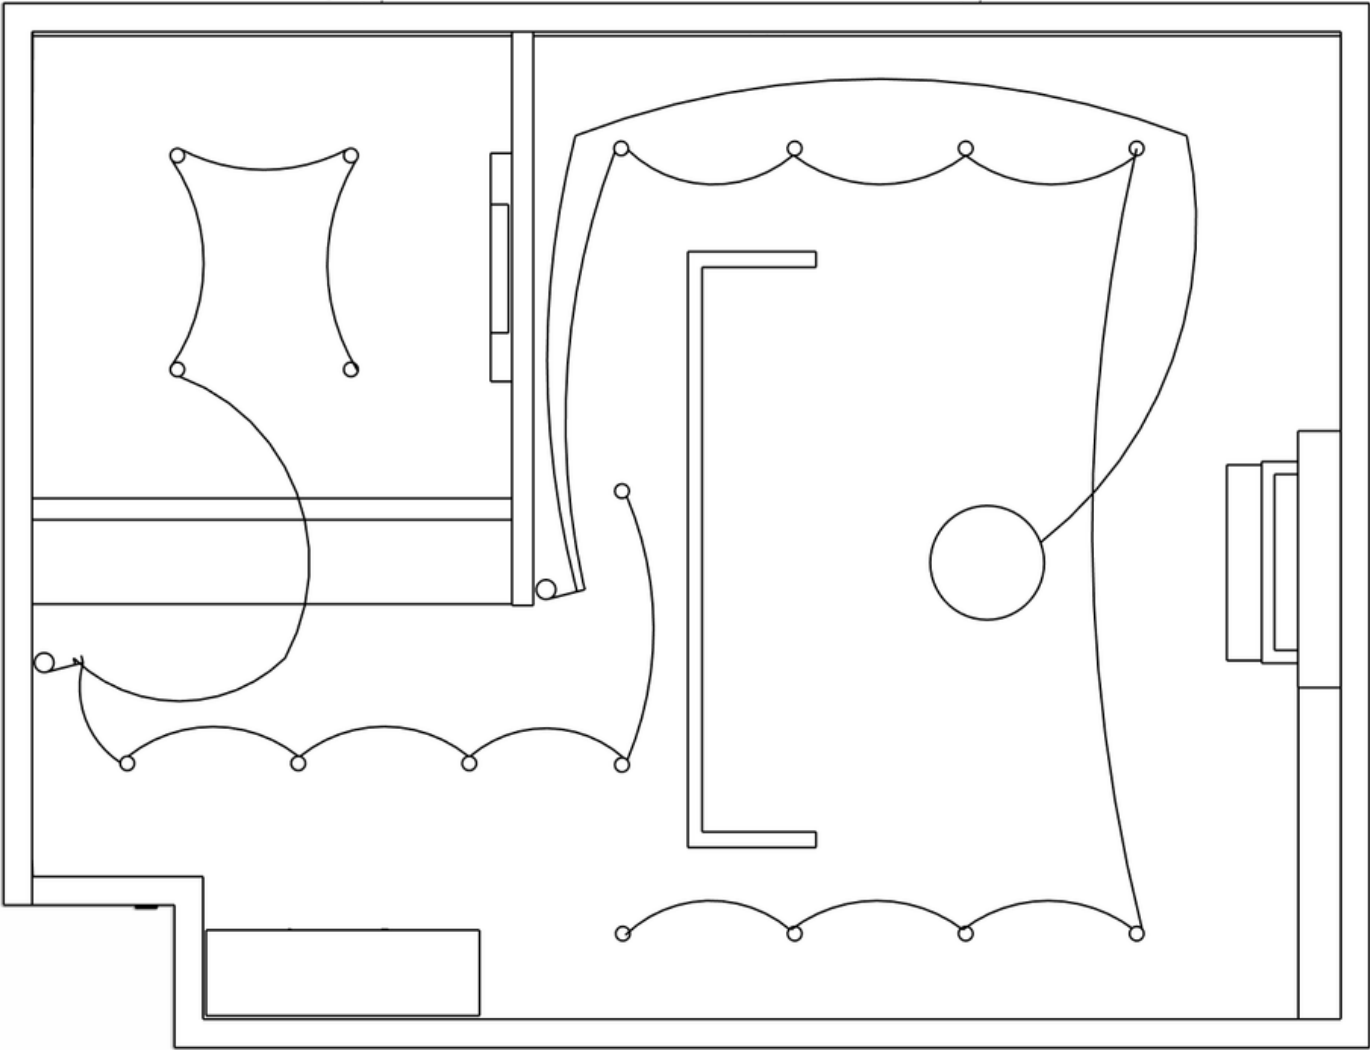

plan details

perspective plan view



design concept

bedroom V1 daytime



design concept

bedroom V1 evening



design concept

bedroom V2 daytime



design concept

bedroom V2 evening



design concept

bedroom V2 with dark flooring



general finishes - warm, modern, timeless





www.studiospeck.co.uk